



DIST	COUNTY	ROUTE	POST MILES TOTAL PROJECT	SHEET No.	TOTAL SHEETS
X	X	X	X	X	X
REGISTERED CIVIL ENGINEER			X	DATE	
PLANS APPROVAL DATE					
The State of California or its officers or agents shall not be responsible for the accuracy or completeness of electronic copies of this plan sheet.			REGISTERED PROFESSIONAL ENGINEER No. X Exp. X CIVIL STATE OF CALIFORNIA		

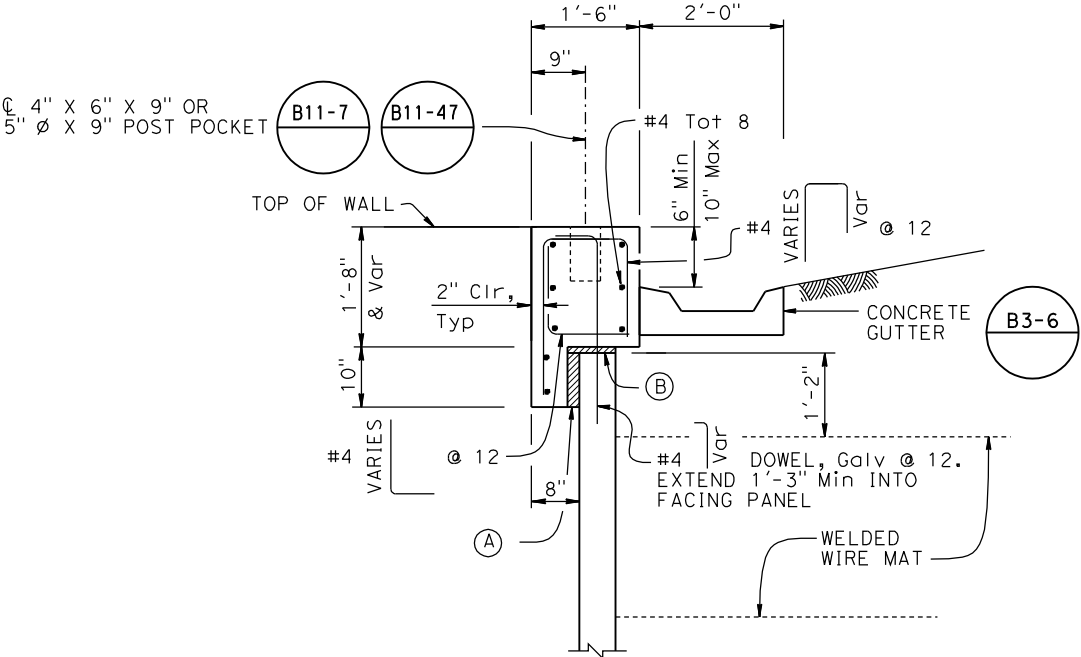


SECTION A-A
BEGINNING OF COPING TRANSITION
 $\frac{3}{4}" = 1'-0"$

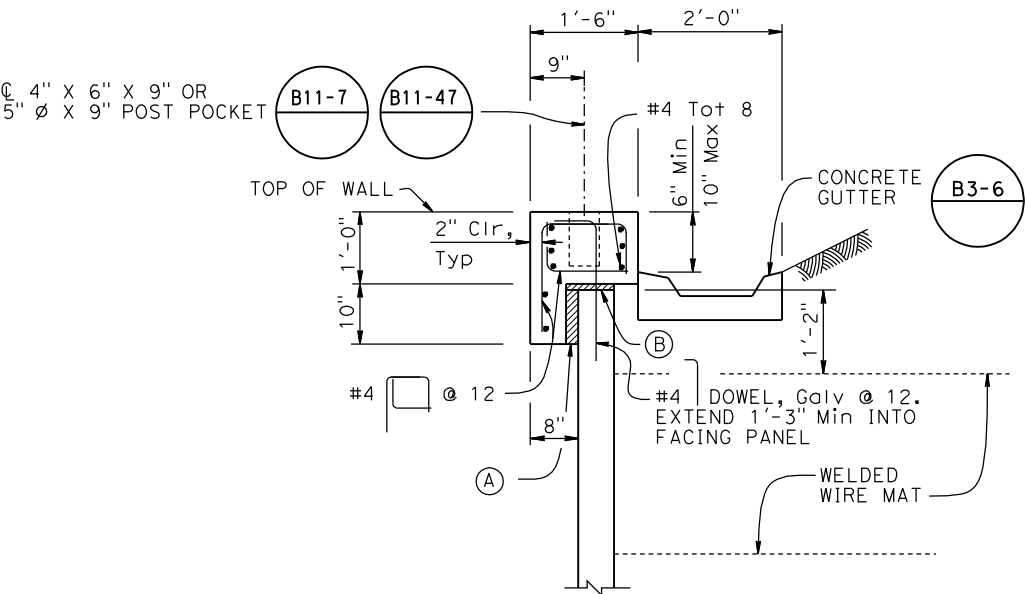


STANDARD COPING
 $\frac{3}{4}" = 1'-0"$

- NOTES:
- For Barrier slab details see "CONCRETE BARRIER SLAB DETAILS" xs12-090
 - Concrete gutter optional as needed
 - Install cable railing or chain link railing when indicated
- (A) 2" Expanded Polystyrene
(B) 1" Expanded Polystyrene

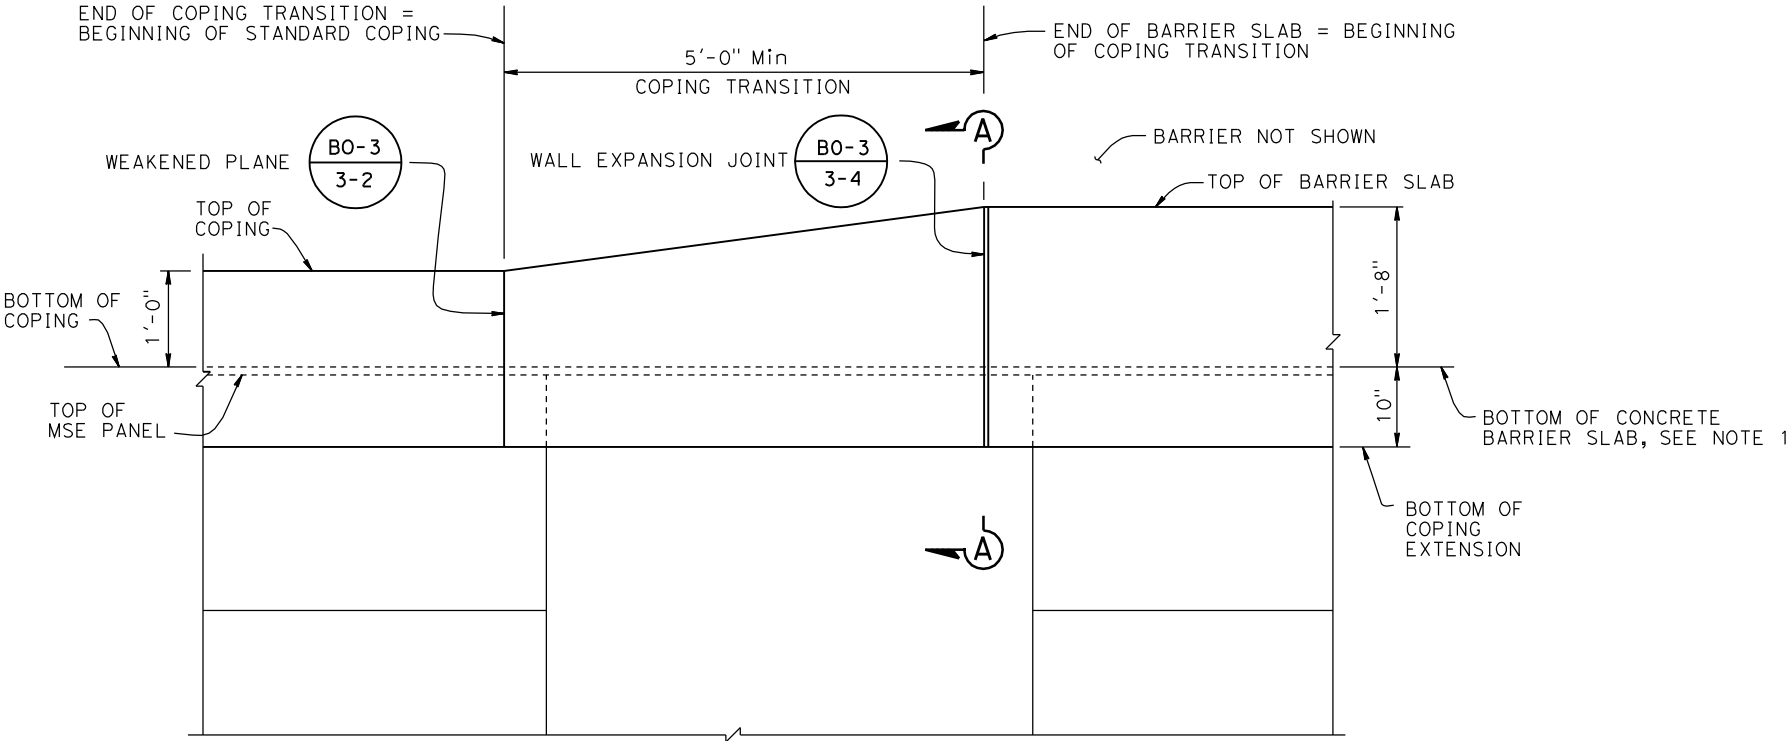

TRANSITION FROM COPING TO BARRIER SLAB
 $1" = 1'-0"$

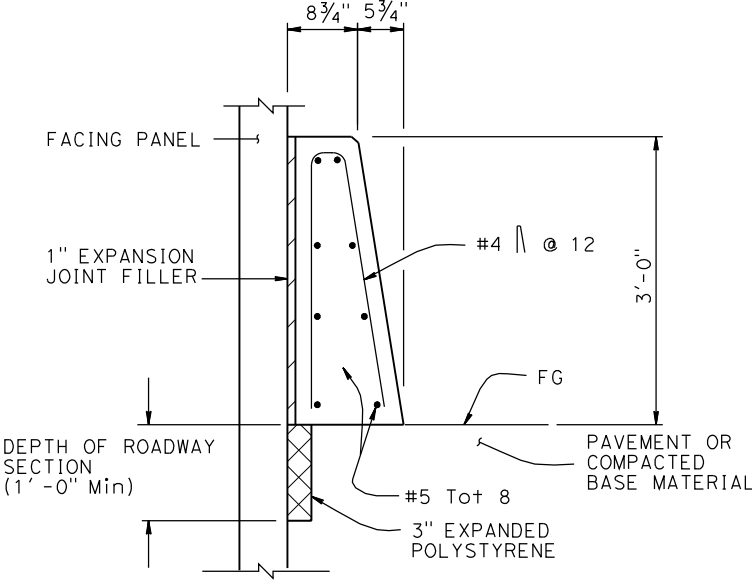

CONCRETE BARRIER TYPE 60D (MOD)
AT FACE OF MSE
 $1" = 1'-0"$